


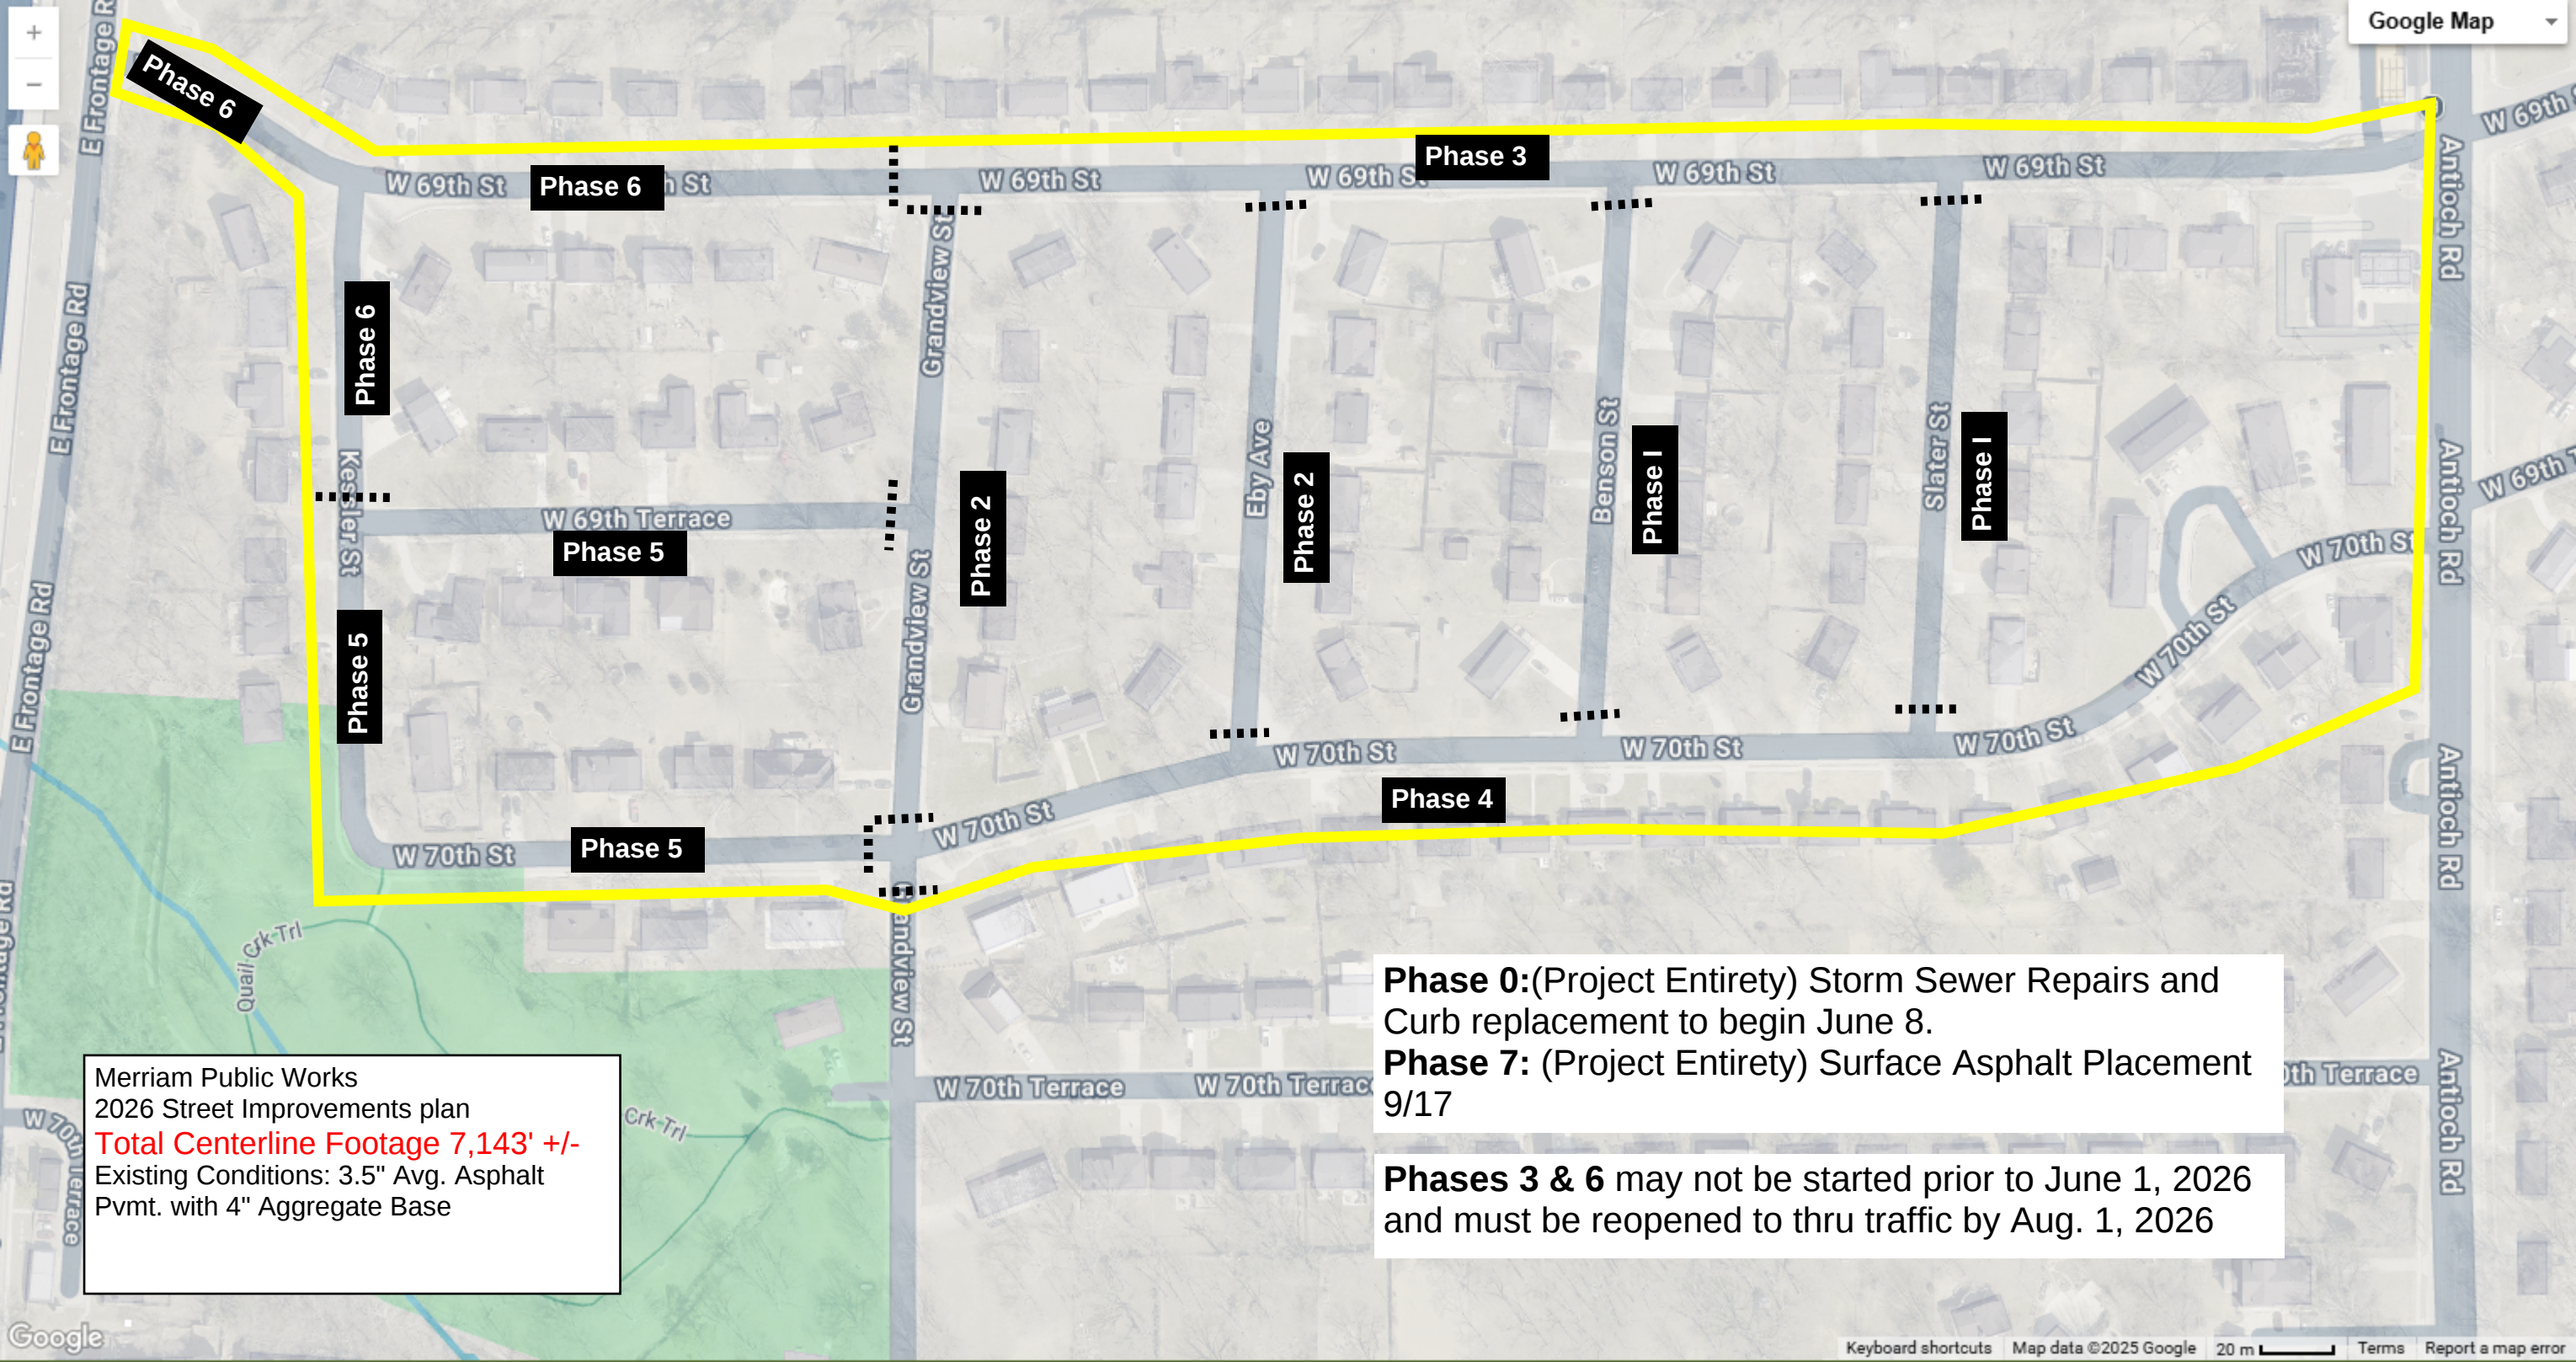

Merriam Public Works
2026 Street Improvements plan
Total Centerline Footage 7,143' +/-
Existing Conditions: 3.5" Avg. Asphalt
Pvmt. with 4" Aggregate Base

Phase 0:(Project Entirety) Storm Sewer Repairs and
Curb replacement to begin June 8.
Phase 7: (Project Entirety) Surface Asphalt Placement
9/17

Phases 3 & 6 may not be started prior to June 1, 2026
and must be reopened to thru traffic by Aug. 1, 2026